

MAHARASHTRA UNIVERSITY OF HEALTH SCIENCES, NASHIK
INFRASTRUCTURE DETAILS

Sr. No.	Particulars to be verified	Details on College Website	Adequate / Inadequate
College			
1	Land details: Total land, owner, unitary or not, NA of all and, 7/12 extract of all land (Applicable only to Private Colleges). (Verify land documents & Government permissions documents are uploaded on College Website. No Land/Construction documents shall be submitted to the University. Only deficit information to be pointed out to the University).	Yes/No	Adequate
2	Total constructed area of college building (I) Administrative Section: Total Area 8750 sq. ft. (which includes) Principal Room, P.A. Room, Reception cum Visitors lounge, Meeting hall, Account section, Record and Central store etc. (II) Lecture Halls: a) Total No. of Lecture Halls ...4... b) IT enabled Audio / Video teaching Aids. .1.. c) Total area for lecture Halls. .3600... (III) Seminar or Conference or Examination Hall: a) Total Area. 3000.....Sq.ft. b) Total Seating Capacity. .200... c) Audio/ Video System and Other Facilities.... (IV) Central Library: a) Total Area: .3600....sq.ft. Total No. of Books ...981... Distribution of books...120... Capacity of Reading Hall:-150 for Students ... 120... for Teachers ...15.. No. of Scientific Journals.5. ...No. of Newspapers. .2. Photocopier Machine. .3...Drinking water & Washrooms..5 b) Digital Library: No. of Computers. .15.. Internet Facility. .Yes... (V) Teaching Departments: There shall be Five Teaching Departments as per MSR No. of departments 1750 Departmental Area, No. of Books/Charts/Models/Specimens (dry and wet) /Museum in each Department information to be uploaded on college website. (VI) Laboratories: Laboratories: As per MSR (8200 Sq.ft.) Nursing Foundation and Medical Surgical Nursing Lab (1500Sq.ft.), CHN(900Sq.ft.), Nutrition(900Sq.ft.), OBG and Paediatric (900Sq.ft.), Pre-Clinical Science(900Sq.ft.), Advanced Nursing Skill Lab(900Sq.ft.), Computer Lab (1500Sq.ft.), with 10 computer as per Intake capacity, AV Aids(600Sq.ft.), well Equipped Lab must have Mannequins, Articles & Beds as per MSR & INC Norms (VII) Auditorium:-(As per MSR) Auditorium should be spacious enough to accommodate at least double the sanctioned/actual strength of students, so that it can be utilized for hosting functions of the college, educational conferences/ workshops, examination etc. It should have proper stage with green room facilities. It should be well –ventilated and have proper lighting system. There should be arrangements for the use of all kinds of basic and advanced audio-visual aids. OR Multipurpose Hall:- College of Nursing should have multipurpose hall, if there is no auditorium.	Yes/No	Adequate

	(VIII) Canteen and Kitchen Facility: [Note: Verify Canteen Facility & Hygiene is monitored as per MUHS Circular No. 18/2019 dated 19/03/2019.]	Yes/ No	Adequate
	(IX) Common Rooms: Separate common rooms for boys and girls with Adequate space and sitting arrangements shall be available.	Yes/ No	Adequate
3	University Examination Infrastructure: Strong Room for examination (a) (Area-300sq.ft, b) Shelf, c) Steel cupboard-1, d) CCTV, Photocopier Machine, Examination hall with benches, Parking Facility for University vehicle, Guest house facility	Yes/No	Adequate
4	Other facilities: Hospital Waste Management, Medical Education Unit, Intercom Network, Playground, P.T Teacher or Instructor, Cafeteria, Facility for indoor games, Gymnasium/Gymkhana Facility, Is there any LMS (learning management system software) available	Yes/ No	Adequate
5	Hostel facility: Boys (UG & PG), Girls (UG & PG), Interns, Residents, Warden/Rector, Hygiene, Vending Machine etc.	Yes/ No	Adequate
Hospital			
6	Hospital Details	Details on College Website	Adequate / Inadequate
	Name of the Hospital: Godawari Hospital Daryapur	Yes/No	Adequate
	Address: Akot road Banosa Daryapur TQ. Daryapur ,Dt. Amravati		
	Telephone No.: 07224-29396		
	Bed Strength: 100		
	Distance of Hospital from the College to which it is attached (in 2kms)	YES	Adequate
	Number of beds registered as per BNH Act	YES	Adequate
7	I. Total constructed area of Hospital Building as per MSR (7000 Sq.mtr./Sq.ft.) Whether the Hospital is Owned by the College/ Management or Rented?	YES	Adequate
	II. Hospital Administration Block as per MSR (Superintendent room, Deputy Superintendent room, Medical officers' room, Matron room, Assistant Matron room, Reception and Registration, etc.)	YES	Adequate
	III. Out-Patient Departments (OPD) as per MSR Total Area of OPD Complex 24000... Sq.ft. No. of OPD's 05 Facilities shall be as per MSR & all details shall be on college website.	YES	Adequate
	IV. In-Patient Departments (IPD) as per MSR Total Area of IPD Complex 85000... Sq.ft. No. of IPD Departments..... Bed Distribution 100..... Facilities shall be as per MSR & all details shall be on college website.	YES	Adequate
	V. Operation Theatres Block as per MSR Total Area of OT Block 15000 sq.ft. No. of OTs available 03..... Facilities shall be as per MSR & all details shall be on college website.	YES	Adequate
	VI. Casualty Facilities State Government Permission Letter	YES	Adequate
	VII. Central Clinical Laboratory: Well-equipped with separate sections for Pathology, Biochemistry and Micro-biology. Attached toilet shall be there for collection of urine samples. Other diagnostic tools for ECG or TMT etc. shall be provided.	YES	Adequate
	VIII. Radiology or Sonography Section: Radiologist chamber, X-ray room, Dark room, film drying room, storeroom, patients waiting and dressing room, reception or registration or report room.	YES	Adequate
	IX. Labor Room:	YES	Adequate




 Dean/Principal Stamp & Signature
 PRINCIPAL
 Gurukul Nursing Institute
 Daryapur. 444803

(३)

मौजा बनोसा प्रभावक्षेत्र. जं.प. दर्यापूर कर्षेबाहेरील ता. दर्यापूर जि. अमरावती
येथील कोरडवाहु शेतजमीन -

गट नं. हे. आर. आ.रु. हिस्सा
२८ ४.५६ २५.०० सालीम

पो.ख.०.०५ आर

यातील माझी - ३ हे.६० आर,

यापैकी - ०.८९ आर (२ ए.०० गु.) दक्षिण भाग पु.प. वाटणीची.

उत्तर झाडाझुडासह.

याची चतुःसिमा :-

पुर्वेस - रोड

पश्चिमेस - ई - क्लॉस जमीन.

उत्तरेस - यातील आज श्रीधर मधुकर नाईक

यांना खरेदी दिलेली ०.८९ आर जमीन.

दक्षिणेस - उमेश भट्टटड यांचे शेत.

येणे प्रमाणे वर वर्णनची. विन - बोज्याची, इतर झाडा झुडासह, ०.८९ आर,
शेतजमीन आज रोजी मी तुम्हांस वरील रुपयात हमेशा करिता खरेदी दिलेली असुन
ताबा आजच तुम्हांस दिलेला आहे. आजच तुम्ही वरील शेताचे पुर्ण मालक झालांत.

मालक, नाते, उपभोग, बहीवाट करावी. तसेच रेरा.ची नोंद तुमच्या नावाने करुन
झादी. यांस माझी पूर्ण संमती राहिल.

हा दस्तऐवज आम्ही लिहुन घेणार व लिहुन देणार यांनी मालमत्ता हस्तांतरण कायदा
१८८२ चे तरतुदीला अनुसरुन लिहुन ठेवला आहे. या दस्तऐवजासोबत जोडण्यांत
आलेली मिळकतीची संपुर्ण कागदपत्रे हि लिहुन देणार यांनी उपलब्ध करुन दिलेली
असुन सदरचे मिळकतीचे सर्व कागदपत्रे हे सत्य व अचुक असल्याची शाहानिशा
नालमत्ता हस्तांतरण कायदानुसार लिहुन घेणार यांनी केली आहे.



स. पु. बाबरे

द	य	प
९४	४९८	
२०९६		

(४)

या दस्तऐवजात नमुद मिळकतीचे वर्णन. चतुःसिमा व इतर अनुशांगिक माहिती हि लिहुन घेणार व देणार यांनी पुरविलेल्या माहितीचे व कागदपत्राचे आधारेच दस्तऐवज तयार करणार यांनी दस्तऐवजात नमुद केल्या आहेत. तसेच या दस्तऐवजा सोबत जोडण्यांत आलेल्या सर्व ओळखपत्राच्या झेरॉक्स प्रती ह्या ख-या असुन अचुक असल्याची शाहानिशा उभय पक्षांनी केलेली आहे. या बाबत कोणतीही असत्य पिंवा खोटी वाब उघड झाल्यास किंवा मालमत्तेचे कागदपत्रात कोणतीही खोटी किंवा असत्य वाब आढळुन आल्यास नोंदणी अधिनियम १९०८ चे नुसार लिहुन घेणार व लिहुन देणार हे कायदेशिर कार्यवाहीस पात्र ठरू शकतात. याची जाणिव उभय पक्षांना आहे. सदर शेती माझे मालकीची असुन शासनाकडुन प्राधिका-याकडुन मिळालेला नाही.

संदर्भ शेतीवर असलेले कर्ज माझे शिल्लक जमीनीवर राहिल.

संदर्भ शेतजमीन मी यापुर्वि कोणालाही कोणत्याही लेखाअन्वये लिहुन गहाण हस्तांतरीत करुन दिलेले नाही.

संदर्भ शेताला बहीवाटीचा रस्ता जुन्या बहीवाटीप्रमाणे कायम राहिल.

सदर शेतावरील आज पर्यंतचे सर्व वायदा मी भरले असुन यापुर्वि वायदा भरण्याची संपूर्ण जबाबदारी तुमचेवर राहिल.

संदर्भ दस्त लिहुन घेणार व लिहुन देणार हे दोघेही शेतकरी असुन गैरआदीवाशी आहेत. लिहुन देणार ही शेतजमीन विक्री केल्यानंतर भुमिहीन होत नाही. भविष्यात भुमिहीन झाल्यास मला कोणत्याही न्यायालयामध्ये दाद मागण्याचा अधिकार राहणार नाही.



[Signature]

[Signature]

गाव समुना सात

अधिकार अभिलेख पत्रक

(महाराष्ट्र जमीन महसूल अधिकार अभिलेख आणि नोंदवह्या (तयार करणे व सुस्थितीत ठेवणे) नियम, १९६१ यातील नियम ३, ५, ६ आणि ७)

गाव :- बनोसा

तालुका :- दर्यापूर

जिल्हा :- अमरावती

दिनांक:- 1/11/2016 पर्यंत अदयावत

मुलापन क्रमांक व उपविभाग 28	मुधारणा पद्धती भोगवटादार वर्ग -1	भोगवटादाराचे नांव			
शेतीचे स्थानिक नांव	क्षेत्र आकारआण्ये व पो.ख. के.पा			खाते क्रमांक	
क्षेत्र हे.आर.चौ.मी. एकक	सुरेश पुंडलिक ठाकरे	3.55.00	19.46	0.05.00 (25)	2014, 2015
जिरायत 4.56.00	कृषी उत्पन्न बाजार समिती दर्यापूर	1.01.00	5.54	(25)	मुळाचे नांव इतर अधिकार इतर इतर
बागायत -					से.स.सो.बनोसा 2,60,000 रु. दि. 29/6/2010 (16)
तरी					बोजा - सहकारी सोसायटी
वरकत					इकरार
इतर					से स सो बनोसा सुरेश यास 360000 रु गहाल (25) ई.मोटरपंप (25) [विहीर मोटरपंप -] (25)
एकुण 4.56.00					
क्षेत्र					
पोटखराब (लागवडीस अयोग्य)					
वर्ग (अ) 0.05.00					
वर्ग (क)					
एकुण पो 0.05.00					
आकारणी 25.00					
जुडी किंवा विशेष आकारणी					



द र प
९८१०९८
२०९६

Form 61. Form of declaration by a person who has only agricultural income

Form No 61

Declaration to be filed by a person who has agricultural income and is not in receipt of any other income chargeable to income-tax in respect of transaction specified in Annex (a) to (k) of rule 114B

Full name and address of the declarant

Particulars of transaction

Details of documents being produced in support of address in column (1) Yes No
I hereby declare that my source of income is from agriculture and I am not required to pay income-tax on any other income if any.

Date

Place

Verification

I declare that what is stated above is true to the best of my knowledge and belief
Verified on this the day of

Place

Instructions - Documents which can be produced in support of the address are -

- Ration Card
- Passport
- Driving licence
- Identity Card issued by any institution
- Copy of the electricity bill or telephone bill showing residential address
- Any Document or communication issued by any authority of Central Government or State Government or local bodies showing residential address
- Any other documentary evidence in support of his address given in the declaration

PROCEDURAL TIPS

- Rule 114B specifies certain transactions in respect of which it is necessary to furnish a permanent account number of General Index Register Number.
- Rule 114C specifies certain classes of persons to whom the provision relating to a permanent account number does not apply. Clauses (1) and (2) of Rule 114C apply to a person who has agricultural income and are not chargeable to tax.
- Such persons are required to fill Form No. 61 in the manner (a) to (k) of rule 114B





राविकान्त अनुराव सावले
Ravikant Anurao Savale
जन्म वर्ष / Year of Birth : 1907
पुरुष / Male

7055 1917 4530

आधार - सामान्य माणसाचा अधिकार .



एनआयडीएआय प्राधिकरण
UNIQUE IDENTIFICATION AUTHORITY OF INDIA

पत्ता : S/O: अनुराव सावले, कोवलेपूर
वेष्ट, मांयिरे पूरा, दार्यपूर, अमरावली,
दर्यापूर, महाराष्ट्र, 444803

Address: S/O: Anurao Savale,
Kovalapur Wesh, Mañire pura,
Daryapur, Amravali, Daryapur,
Maharashtra, 444803




द य प
९४/१४-१८
२०१६



मूल्यपत्रक (प्रभाव क्षेत्र - शेतजमीन)			
on ID : 201601181978		18 January 2016,03:06:41 PM	
नाम : 2016		दयप	
: 39मरावती		तालुका : दयपूर	
लोसा		सर्वे संबर / गट संबर : 6/0/इतर	
Plot : No			
शेतीचा मूल्यदर (रु/ हेक्टर)		= 1725000	
बागायत शेतीचा मूल्यदर (रु/ हेक्टर)		= जिराबत शेतीचा मूल्यदर * 1.5 = 1725000	
चक्र	निकाफतीचे रेट (हेक्टर)	मूल्यदर (रु/ हेक्टर)	निकाफतीचे मुल्य
शेती	0.81	* 1725000	= 1397250.00

18/01/2016

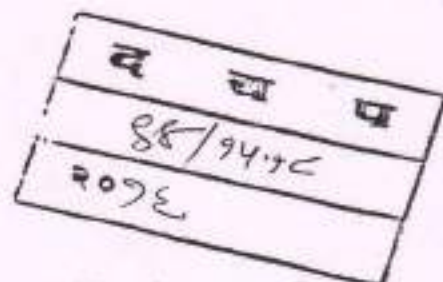

क्रमांक: दप/94/2016

वार मुल्य: रु. 13,97,250/-

मोबदला: रु. 14,00,000/-

वेले मुद्रांक शुल्क: रु. 70,000/-

जे. सह. दु. नि. दप बांधे कार्यालय

क. 94 वर दि. 18-01-2016

त 3.52 म.मं. वा. हजार केला.

पावती: 210

पावती दिनांक: 18/01/2016

सादरकरणाचे नाव: नोयावरी चॅरीटेबल ट्रस्ट बगोला रोड
जिल्हा डॉ. राजेन्द्र मदनगोपाल मट्टे

नोदणी फी

रु. 14000.00

दस्त हाताळणी फी

रु. 360.00

पृष्ठांची संख्या: 18

एकूण: 14360.00

हजार करणाऱ्याची सही:

Sub Registrar Daryapur

प्राप्ती प्रकार: अभिलेखांतरणपत्र

क शुल्क: (एक) कोणत्याही महानगरपालिकेच्या हद्दीत विना दस्तानगत असलेल्या कोणत्याही कटका क्षेत्राच्या हद्दीत किंवा उप-वड (बॉल)
नमूद न केलेल्या कोणत्याही नागरी क्षेत्रात

ता. क्र. 1 19/01/2016 03:52:42 PM ची वेळ: (सायरीक म)

ता. क्र. 2 18/01/2016 03:53:56 PM ची वेळ: (पी)

Sub Registrar Daryapur



अनु क्र. पक्षकाराचे नाव व पत्ता

पक्षकाराचा प्रकार

छायाचित्र

अंगठ्याचा ठसा

- 1 नाव:सुरेश पुंडलिक ठाकुर
पत्ता:प्लॉट नं. 0, माळा नं. 0, इमारतीचे नाव: 0,
ब्लॉक नं. 0, रोड नं. रा. पाटील पुरा बनोसा
ता.दर्यापूर, महाराष्ट्र, अमरावती.
पॅन नंबर:

लिहून देणार
वय :-55
स्वाक्षरी:-



- 2 नाव:गोदावरी चॅरीटेबल ट्रस्ट चर्च
अध्यक्ष डॉ.राजेंद्र गवतगोपाल भट्टर
पत्ता:प्लॉट नं. 0, माळा नं. 0, इमारतीचे नाव : 0,
ब्लॉक नं. 0, रोड नं. रा. बनोसा ता.दर्यापूर,
महाराष्ट्र, अमरावती
पॅन नंबर : ARLPP2217]

लिहून देणार
वय :-52
स्वाक्षरी:-



वरील दस्तावेज करून देणार त्याकाठीत अभिहस्तांतरणपत्र चा दस्त ऐवज करून दिल्याचे कबुल करतात.
शिकका क्र.3 ची वेळ:18 / 01 / 2016 03 : 55 : 41 PM

ओळख:-

खालील इसम असो निवेदीत करतात की ते दस्तावेज करून देणा-यांना व्यक्तीस: ओळखतात, व त्यांची ओळख पटवितात

अनु क्र. पक्षकाराचे नाव व पत्ता

छायाचित्र

अंगठ्याचा ठसा

- 1 नाव:रविकान्त अरुणराव सायबे
वय:30
पत्ता:रा दर्यापूर ता दर्यापूर जि अमरावती
पिन कोड:444803

स्वाक्षरी



- 2 नाव:कुमदीप दामोदर चौधरी
वय:26
पत्ता:रा गणेशपुर ता दर्यापूर जि अमरावती
पिन कोड:444803

स्वाक्षरी



शिकका क्र.4 ची वेळ:18 / 01 / 2016 03 : 56 : 41 PM

शिकका क्र.5 ची वेळ:18 / 01 / 2016 03 : 56 : 55 PM नोंदणी पुस्तक 1 मध्ये

प्रमाणित करण्यात येते की,
या दस्तावेज करून घेणे
पाने आहेत.

दुसरे निबंधक सेजी-१
रा.दर्यापूर

Sub-Registrar, Darapur
दर्यापूर

EPayment Details.

sr.

Epymment Number

1

MH0065049930154PE

Defacement Number

0003850780201916

.....१..... नं.कराचे/घुकांचे

.....६५..... नं.बरी नोंदला

.....१६-१..... रान २० १६

२५/१२/२०१६

1. Verify Scanned Document for completion (minimum 4 pages on a side) printout after scanning.

2. Get print immediately after registration.

For feedback, please write to us at feedback.isarlas@gmail.com

ता १८/०१/२०१६ मसुदा. ले. विजय गवई रा. दर्यापूर *Yamini*

सही 	फोटो 	अंगुठा 
लि. घेणार :- गोदावरी चॅरीटेबल ट्रस्ट, वनोसा तर्फे अध्यक्ष डॉ. राजेन्द्र म. भट्टड		




साक्ष :- १) 15/11/2018

फोटो

आंगठा

कुलदीप दामोदर चौधरी
वय .२६ वर्ष धंदा. शेती
रा.गणेशपूर ता. दर्यापूर
जि. अमरावती
पि.न. ४४४८०३
आधार नं. ७७७६ ०४९९ ९८४९
मो.नं.

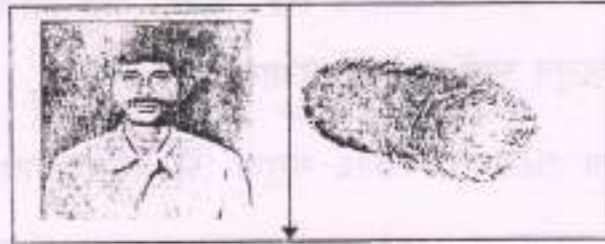


साक्ष :- २) 15/11/2018

फोटो

आंगठा

रविकांत अरुणराव साबळे
वय .३० वर्ष धंदा. शेती
रा.मलीयेपूर ता. दर्यापूर
जि. अमरावती
पि.न. ४४४८०३
आधार नं. ७०५५ ९९५७ ४५३०
मो.नं.

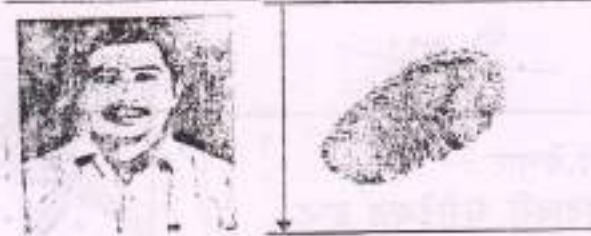

CHALLAN
MTR Form Number-6

GRN	MH006564903201516E		BARCODE	18/01/2016-14:17:39		Date	18/01/2016-14:17:39		Form ID	25.1	
Department	Inspector General Of Registration			Payer Details							
Type of Payment	Stamp Duty			TAX ID (If Any)							
	Registration Fee			PAN No. (If Applicable)		AOMPC1321L					
Office Name	DYP_DARYAPUR SUB REGISTRAR			Full Name		Godawari Charitable Trust President Dr. Rajendra M. Bhattad					
Location	AMRAVATI			Flat/Block No.		Gat No 28 Area 0.51 HR					
Year	2015-2016 One Time			Premises/Building							
Account Head Details				Amount in Rs.		Road/Street		Banasa			
0030046401 Stamp Duty				70000.00		Area/Locality		Banasa			
0030063301 Registration Fee				14000.00		Town/City/District					
						PIN		4 4 4 8 0 3			
						Remarks (If Any)					
						SecondPartyName=Suresh Pundalikoo					
						Thakare-CA=1400000-Marketval=140000					
						0					
						Amount In		Eight Four Thousand Rupees Only			
						Words					
Total				84000.00							
Payment Details				STATE BANK OF INDIA		FOR USE IN RECEIVING BANK					
Cheque/DD Details				Bank CIN		REF No.		60040872016011893453		IKA1153642	
Cheque/DD No				Date		18/01/2016-14:18:25					
Name of Bank				Bank Branch		STATE BANK OF INDIA					
Name of Branch				Scrip No., Date		Not Verified with Scrip					

मुद्रांक शुल्क रु. ७०,०००/-

स्थावर खरेदी खत

द स प

२४/१-१८

२०१६

विभागीय क. ६

प्रभावक्षेत्र

दर रु. ११,५०,०००/-

प्रभाव कि. रु. १४,००,०००/-

खरेदी खत कि. रु. १४,००,०००/-

शेत जमीन

मीजे बनोसा प्रभावक्षेत्र न.प.दर्यापूर कक्षेबाहेरील ता. दर्यापूर

जि. अमरावती

मे.स.र.कोर्ट पो.तु. दर्यापूर नों.तु. जि.प. अमरावती

१८

सु.पु.दाकरे

(२)

लि. घेणार :- गोदावरी चॅरीटेबल ट्रस्ट बनोसां तर्फे
अध्यक्ष डॉ. राजेन्द्र मदनगोपाल भट्टड
वय ५८ वर्ष. धंदा वैद्यकिय, रा.पो.बनोसा.
ता. दर्यापूर जि.अमरावती. पिन नं. ४४४८०३
आधार नं. :- २०५१६९७९९९९६
पॅन नं. :- AFPPB8674K
मो. नं. :-

द	१८	२८
२४/२/१८		
२०१६		

लि. देणार :- श्री. सुरेश पुंडलीकराव ठाकरे
वय - ५५ वर्ष. धंदा शेती,
रा. माटील पुरा बनोसा ता. दर्यापूर
जि. अमरावती. पिन नं. ४४४८०३
आधार नं. :- ५१९८०७२७०५३१
मो.नं.



कारणे मी स्था. खरेदी खत लिहून देतो की :-

मी तुमच्या पासून भरणा रु. १४,००,०००/- अक्षरी चौदा लाख रुपये पुर्ण भरना मला मिळाला. भरण्याबाबत माझी काहीही तक्रार राहीलेली नाही. या रुपयात म माझे मालकी व ताब्यातील खालील वर्णनाची कोरडवाहु शेतजमीन तुम्हांस आज रोजी मी तुम्हास नेहमी करिता विकलेली आहे. त्यांचे वर्णन-

सु. पु. ठाकरे

गाव नमुना बारा

अधिकार अभिलेख पत्रक

(महाराष्ट्र जमीन महसूल अधिकार अभिलेख आणि नोंदवह्या (तयार करणे व सुविधेतील ठेवणे) नियम, १९७१ यातील नियम २९)

गाव :- बर्नासा

तालुका :- दर्यापूर

जिल्हा :- अमरावती

गट क्रमांक व उपविभाग : २८

पट क्रमांक व उपाविभाग : 28

पिकाखालील क्षेत्राचा तपशील											सागवडीसाठी उपलब्ध नसलेली जमीन		जल सिंचनाचे साधन	शेरा
मिश्र पिकाखालील क्षेत्र							निर्मळ पिकाखालील क्षेत्र							
				घटक पिके व प्रत्येक पिकाखालील क्षेत्र										
वर्ष	हंगाम	मिश्र पिकाचा संकेत क्रमांक	जल सिंचित	अजल सिंचित	पिकांचे नाव	जल सिंचित	अजल सिंचित	पिकांचे नाव	जल सिंचित	अजल सिंचित	स्वरूप	क्षेत्र		
(१)	(२)	(३)	(४)	(५)	(६)	(७)	(८)	(९)	(१०)	(११)	(१२)	(१३)	(१४)	(१५)
			हे.आर.चौ.मी	हे.आर.चौ.मी		हे.आर.चौ.मी	हे.आर.चौ.मी		हे.आर.चौ.मी	हे.आर.चौ.मी		हे.आर.चौ.मी		
2015-16	खरीप				मुग		1.5000				पोट खराब	0.0500	विहीर	
					कापूस		2.1000				पडीत	1.5600		
2016-17	खरीप				मुग		1.5000				पोट खराब	0.0500	विहीर	
					कापूस		2.1000				पडीत	1.5600		
2017-18	खरीप				कापूस		2.7400				पोट खराब	0.0500	विहीर	
											पडीत	1.8200		

सुचना : या सातबारावर संबंधित तलाठी अथवा नायब तहसीलदार यांची सही व शिक्का असल्यास शासकीय कामासाठी वैध समजावा.



गाव :- बनोसा


तालुका :- दर्यापूर

जिल्हा :- अमरावती

गट क्रमांक व उपविभाग : 28


क्षेत्र एकक हे.आर.ची.मी	सुरेश पुंडलिक ठाकरे	1.93.00 10.58	0.05.00 (2217)	2014, 2015, 2024, 2025
जिरायत 2.74.00	कृषी उत्पन्न बाजार समिती दर्यापूर		1.01.00 (2570)	कुळाचे नाव
बागायत -	गोदावरी वॅरीटेबल ट्रस्ट वॉर्ड		0.81.00 (2570)	इतर अधिकार
तरी -	जयवंध ऑ रॉजेट मदनगोपाल भाई			इतर
वरकस -				इतर
इतर -	श्रीधर मधुकर नाईक	0.81.00 4.44	(2217)	से.स.सो.बनोसा 2,60,000 रु.दि.29/6/2010
एकूण क्षेत्र 2.74.00				(16)
पोटखराब (सागवडीस अयोग्य)				बोजा - सहकारी सोसायटी इकरार
वर्ग (अ) 1.87.00				से स सो बनोसा सुरेश यास 360000 रु
वर्ग (ब) -				गहान (25)
एकूण पो 1.87.00				ई.मोटरपंप (25)
ख				विहीर मोटरपंप (25)
आकारणी 25.00				इतर
				- (2216)
जुडी किंवा -				अकृषिक वापर - रहिबास
विशेष				(सावठाणाबाहेरील)
आकारणी				वि. तहसिलदार दर्यापूर यांचेकडील आदेश
				क्रमांक 15/2015-16 दि. 08/06/2016 नुसार
				गोदावरी वॅरीटेबल ट्रस्ट यांचे नावावरील
				बाजूस दाखल केलेल्या जमिनीच्या ०.८१
				हे.आर.ची.मी क्षेत्राचा शैक्षणिक प्रयोजनासाठी
				अकृषिक वापर करणेस व बांधकाम करणेस
				मंजूर नकाशाप्रमाणे आदेशातील अट क्रमांक
				१ ते २१ यास अधिन राहून परवानगी देणेत
				आली आहे. (2448)
				बोजा - राष्ट्रीयकृत बँक गहान
				सेन्ट्रल बँक ऑफ इंडिया शाखा दर्यापूर चा
				बोजा रु.२५४०००/- दि.14/5/2018 सुरेश
				पुंडलिक ठाकरे यांचे नावे. (2561)
				सीमा आणि भुमापन चिन्हे
				(15),(25),(617),(2216),(2218),(2395),(2448),(2570),(20022),(20826)

सुचना : या सातबारावर संबंधित तलाठी अथवा नायब तहसीलदार यांची सही व शिक्का असल्यास शासकीय कामासाठी वैध समजावा.

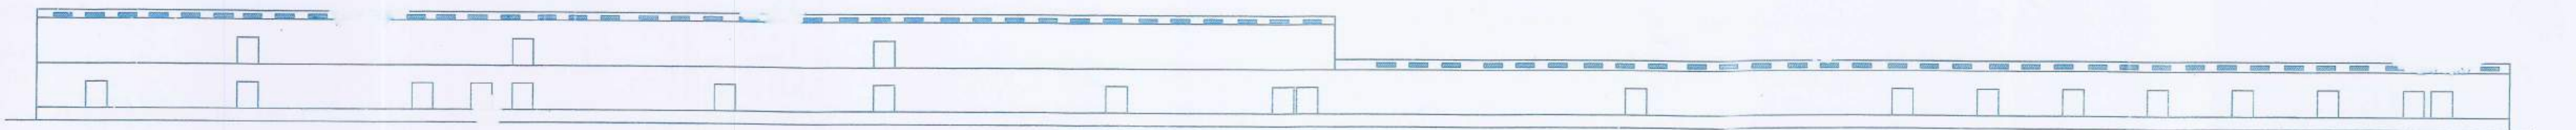


FRONT ELEVATION

SCALE 1:100

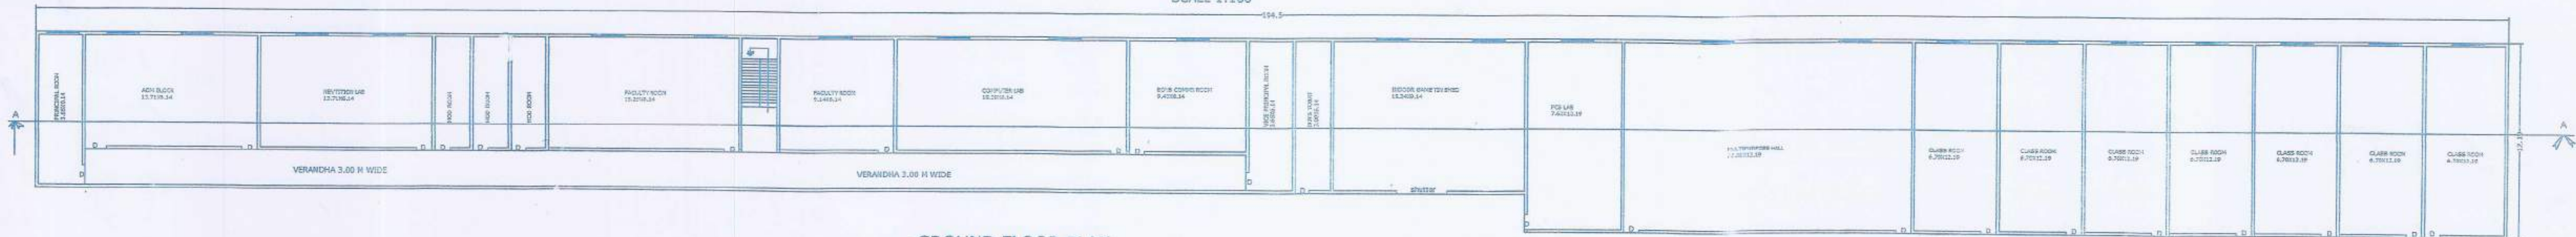


-GROUND FLOOR PLAN

SCALE 1:100

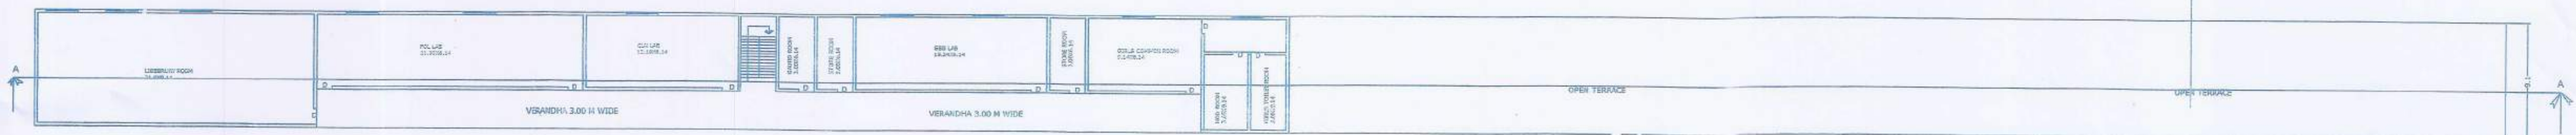


FIRST FLOOR PLAN

SCALE 1:100

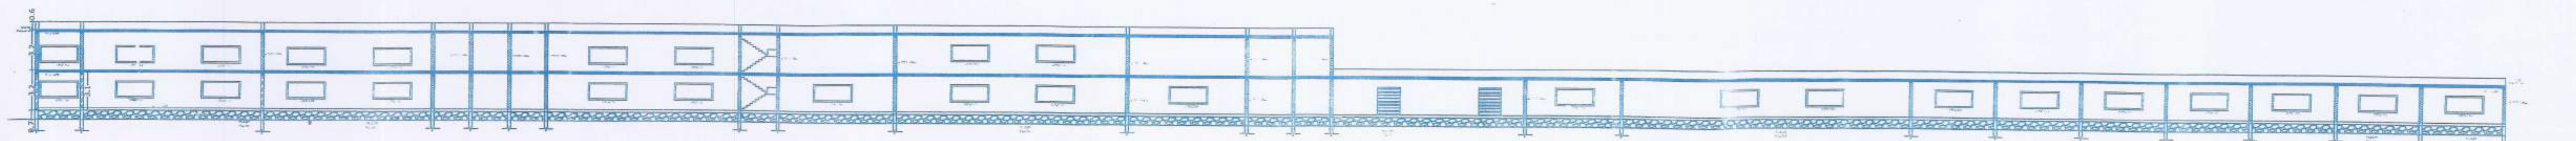

SECTION AT A-A

SCALE 1:100

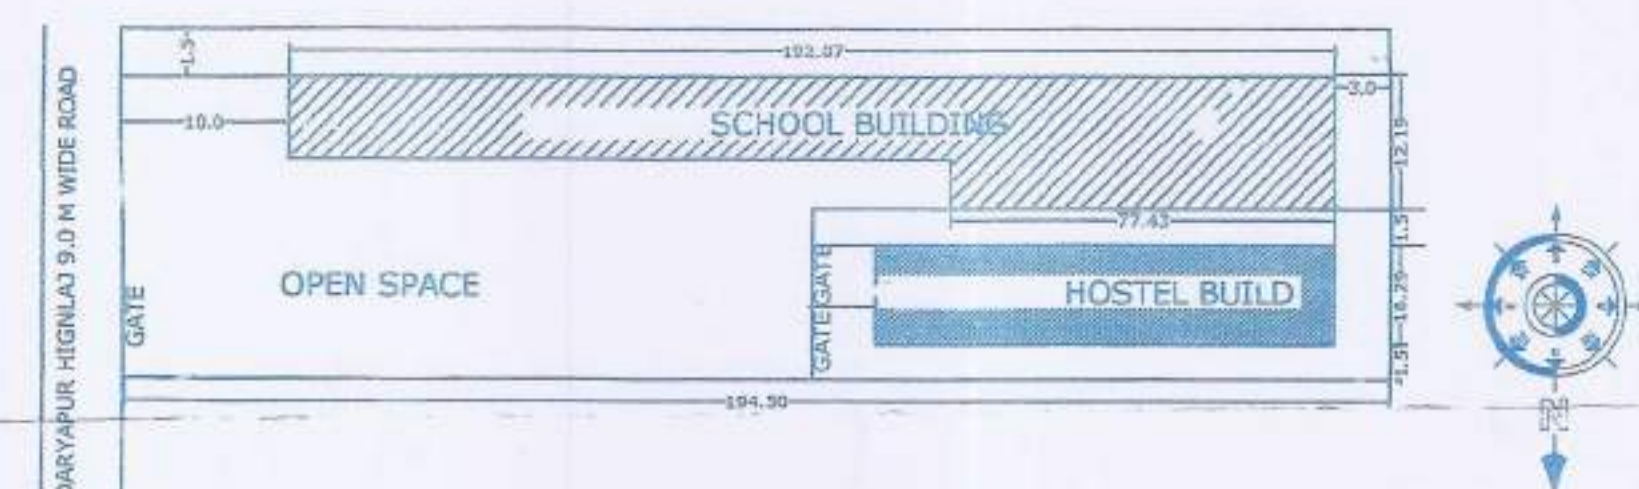

SITE PLAN

SCALE 1:200

AREA STATEMENT

TOTAL PLOT AREA	8094.00SQ.M
GROUND FLOOR AREA	2350.00 SQ.M
FIRST FLOOR AREA	950.30.00 SQ.M
TOTAL B/UP AREA	3300.00 SQ.M

SCHEDULE OF OPENING

D1 1.0X2.10	W2 1.20X1.20
D2 0.90X2.10	W3 1.20X0.90
D3 0.75X2.10	V 0.60X0.60
W1 1.50X1.20	

NOTES:-

ALL DIMENSION ARE IN METRE
PLOT BOUNDARY
SEPTIC TANK
DRAINAGE LINE
B/UP AREA

OWNER SIGN

ENGG-SIGN


SANTIONING AUTHORITY



Signature of the Engineer-in-Charge, Akola District Engineering Office.

Signature of the Santioning Authority.

PLAN SHOWING IN NURSHING COLLAGE BUILDING FOR GODAVARI CHARITABALE TRUST
DARYAPUR ON GUT NO.28 AT MOUJHE BANOSA ROAD DARYAPUR TQ.DARYAPUR DIST AMRAVATI.

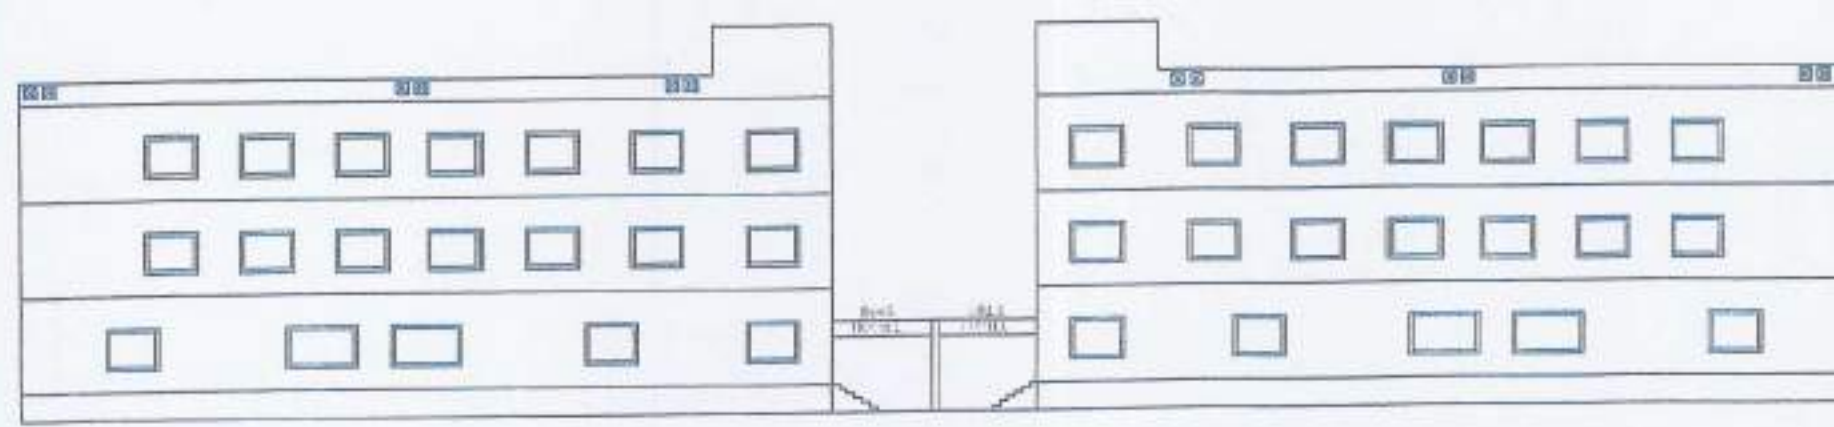


FRONT ELEVATION
SCALE 1 : 100




SECTION A-A'
SCALE 1 : 100


SECTION B-B'
SCALE 1 : 100

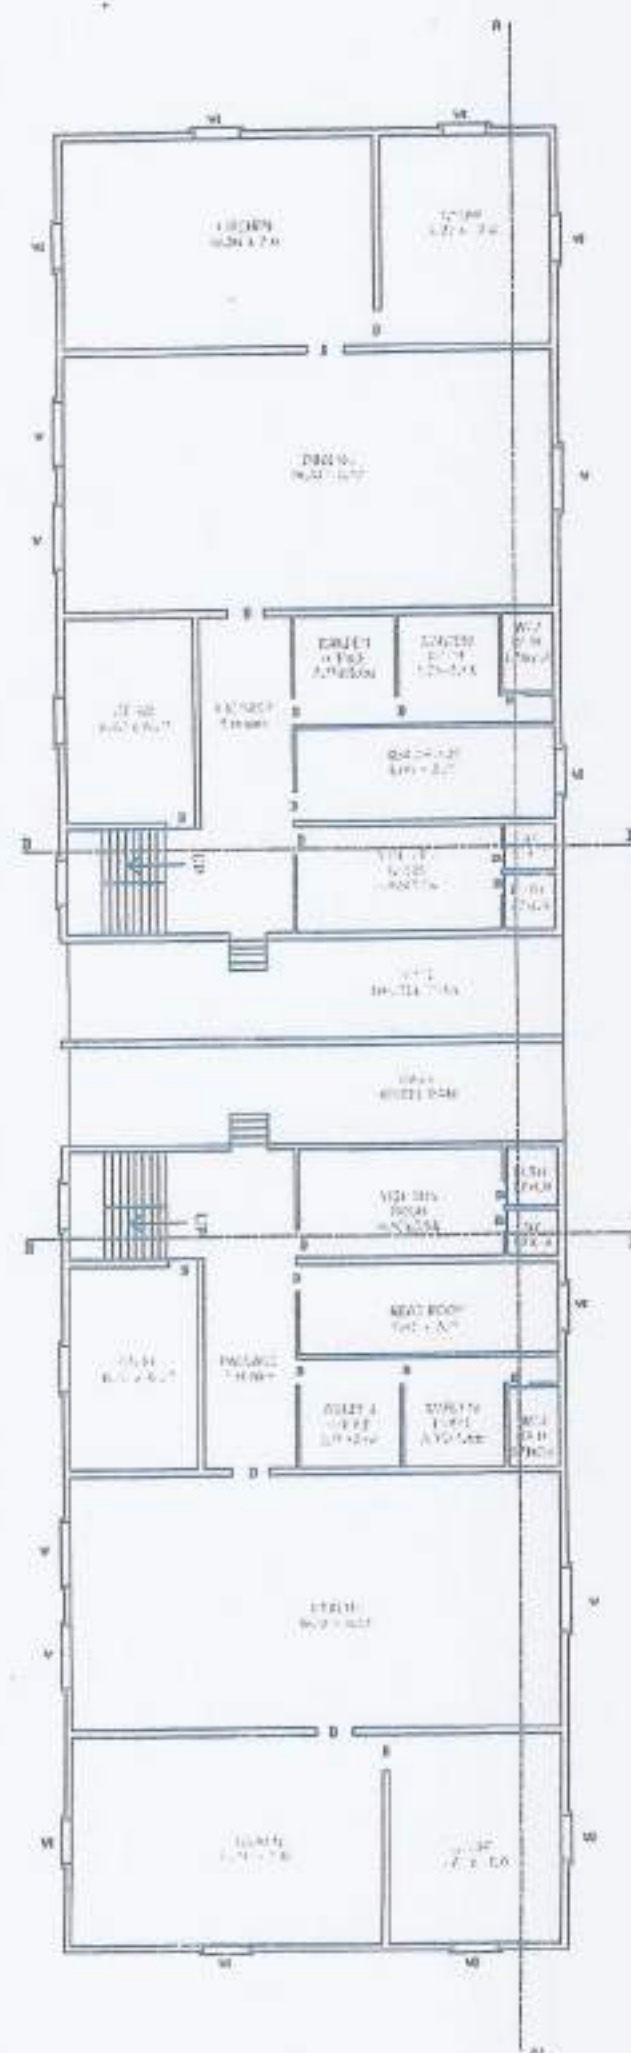


GROUND FLOOR PLAN
SCALE 1 : 100

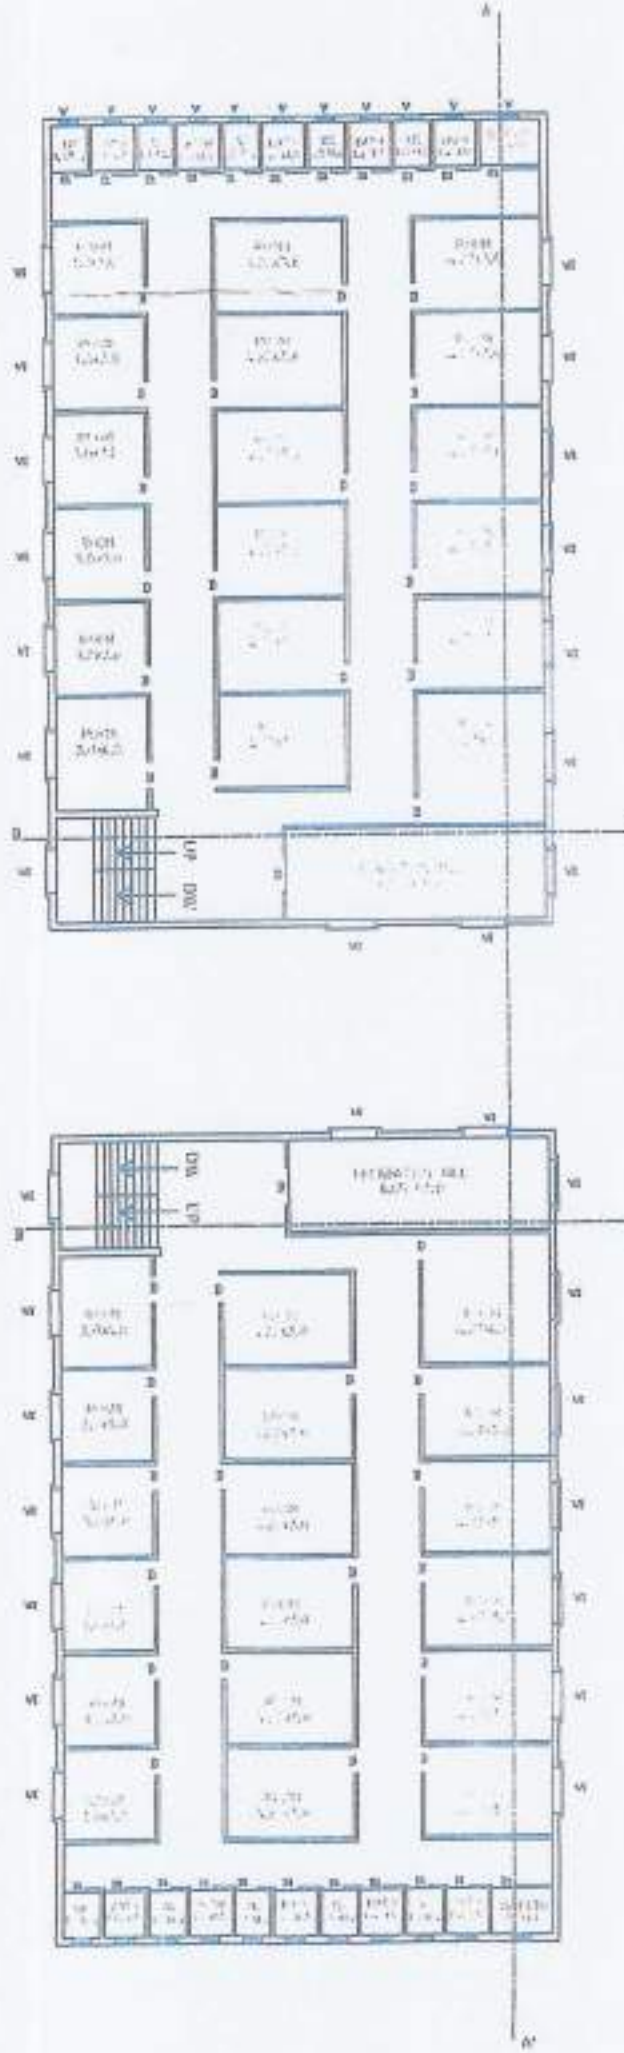


FIRST FLOOR PLAN
SCALE 1 : 100

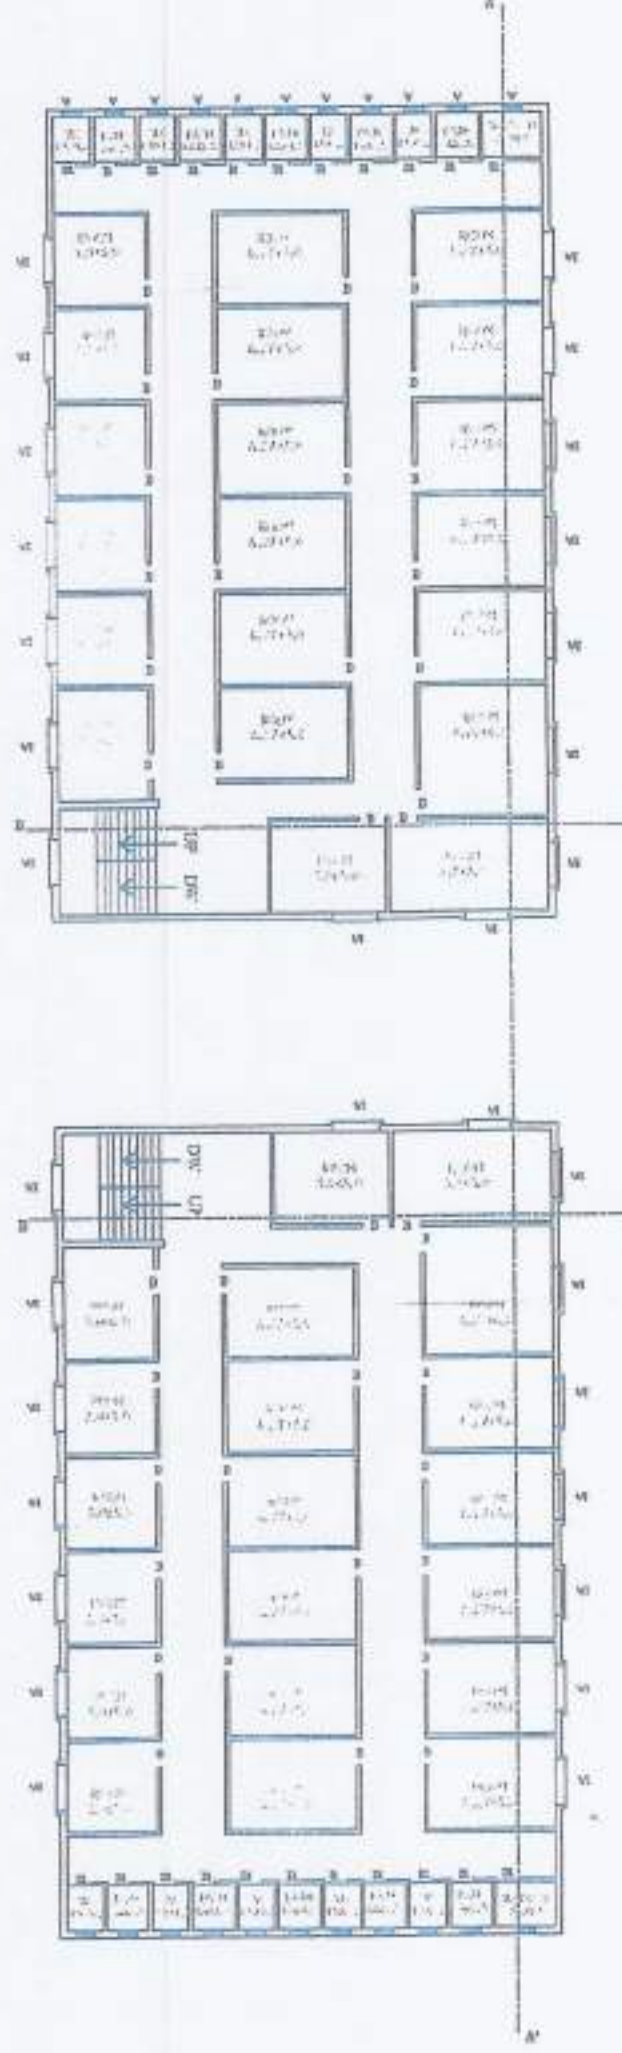


SECOND FLOOR PLAN
SCALE 1 : 100

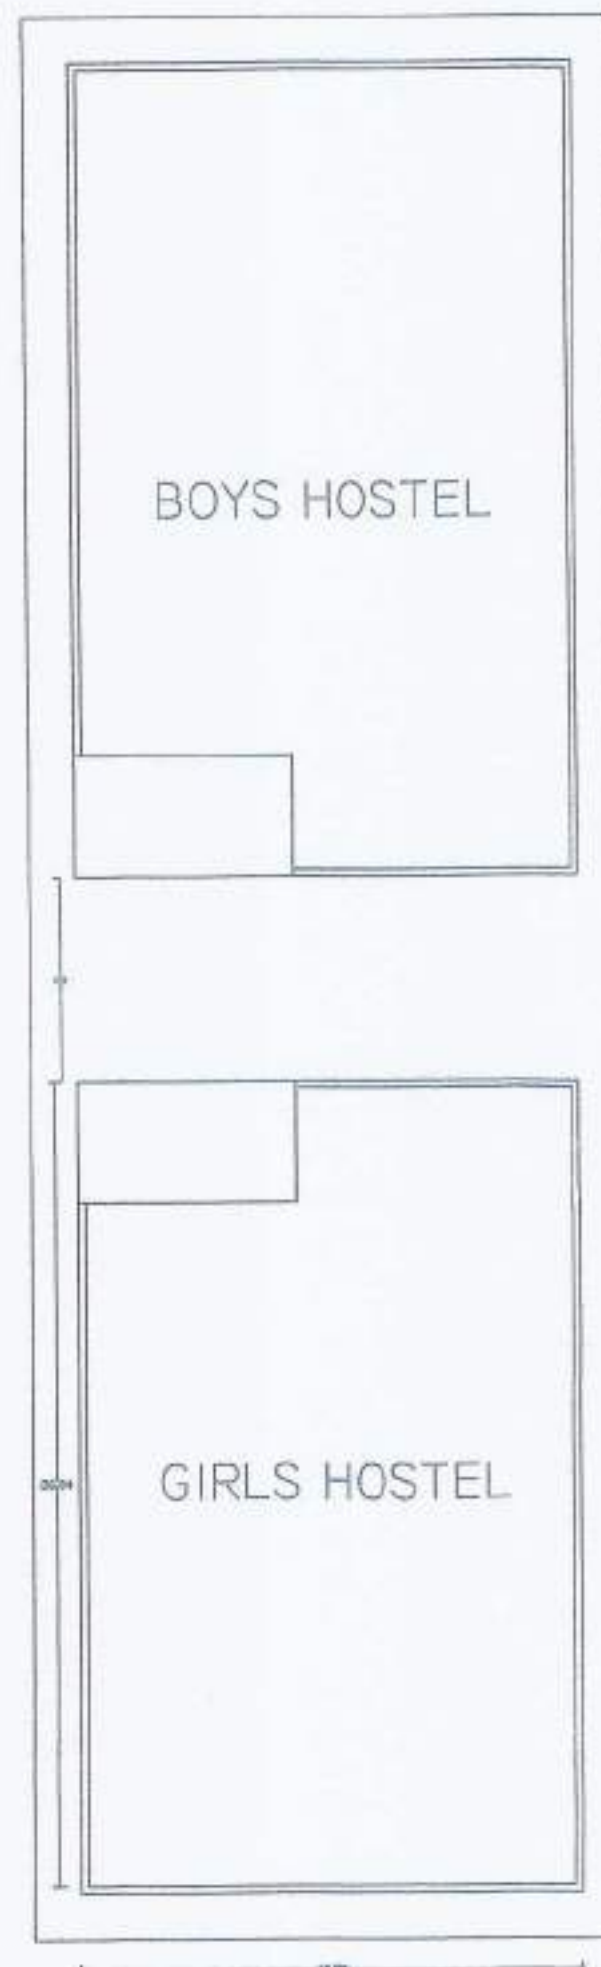


TERRACE PLAN
SCALE 1 : 100

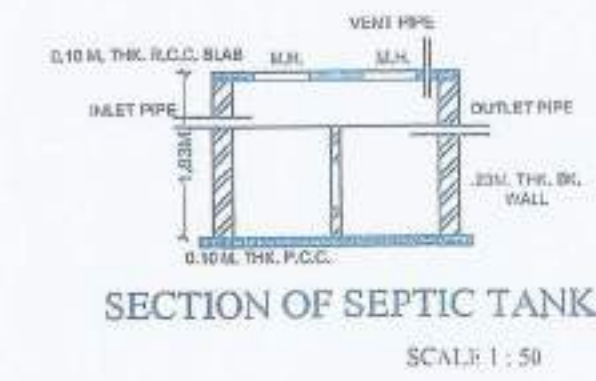


SECTION OF SEPTIC TANK
SCALE 1 : 50

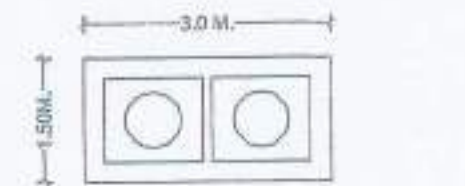

PLAN OF SEPTIC TANK
SCALE 1 : 50

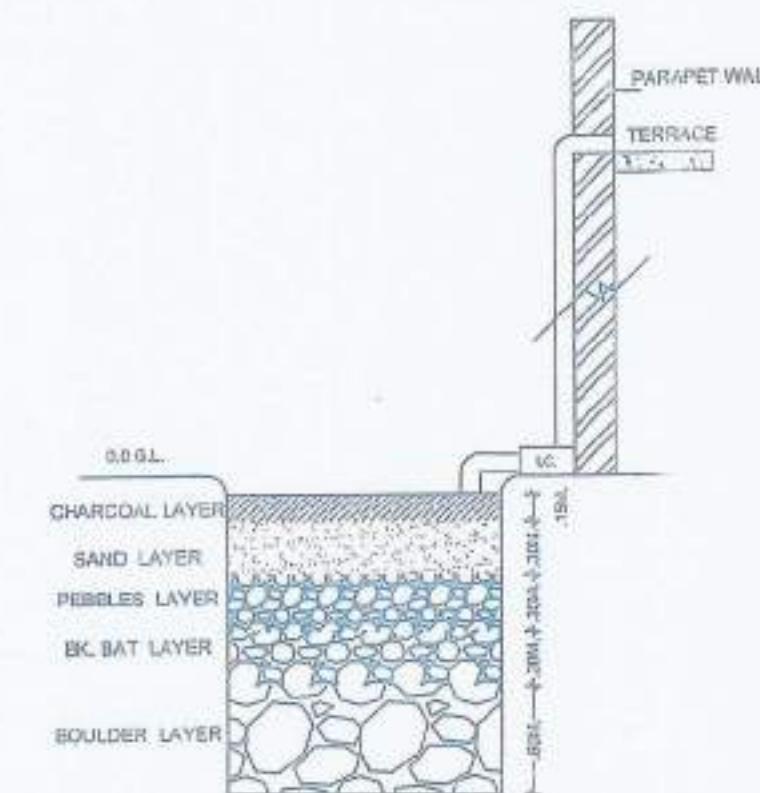

SECTION OF RAIN WATER
HARVESTING SOAK PIT
SCALE 1 : 50

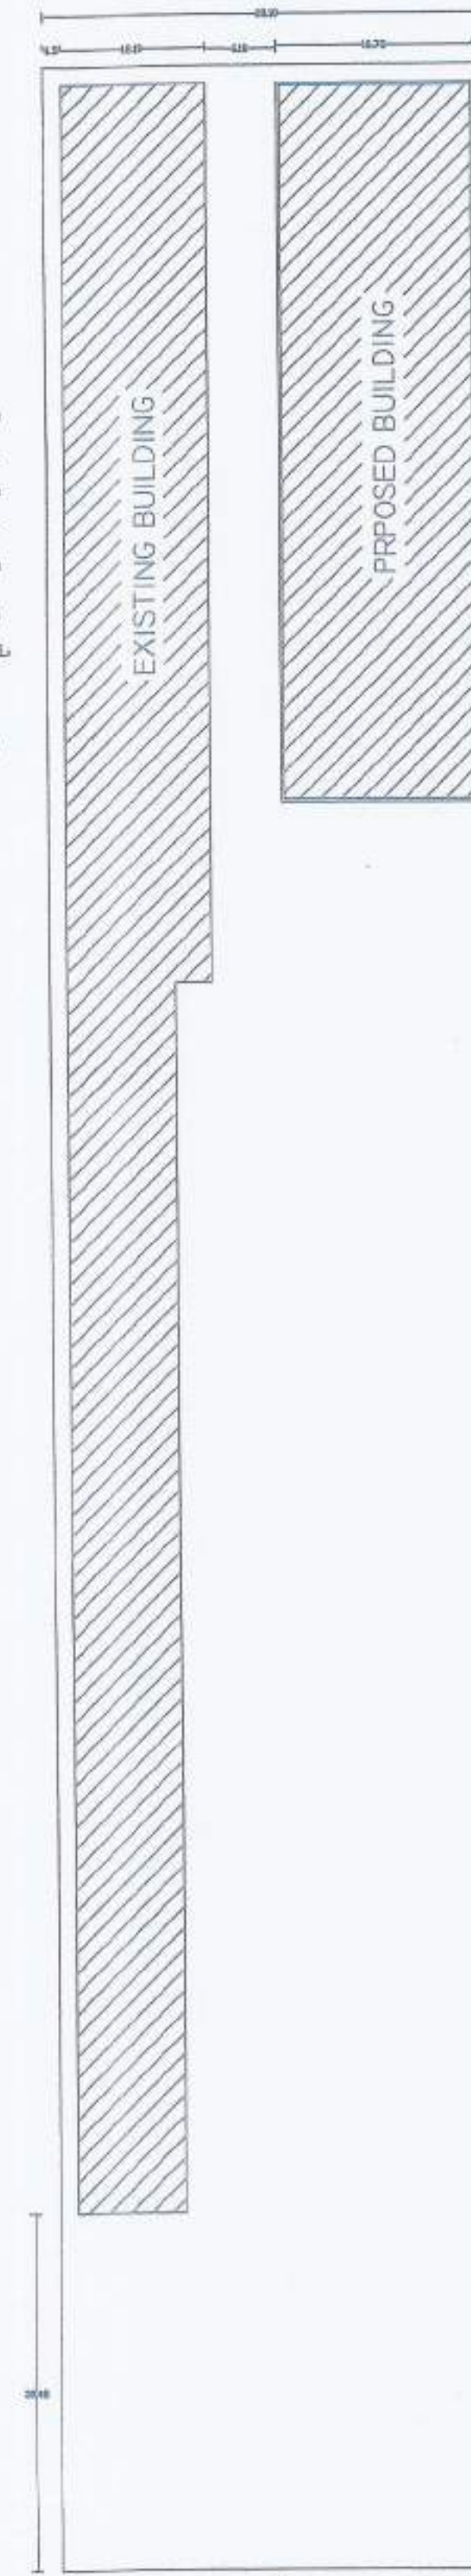

SITE PLAN
SCALE 1 : 600

SCHEDULE OF OPENINGS

SIZE		
D	1.00X2.10M.	T.W. PANELLED DOOR
D1	0.90X2.10M.	T.W. PANELLED DOOR
D2	0.75X2.10M.	T.W. PANELLED DOOR
W	1.50X1.20M.	M.S.GRILL WINDOW
W1	1.20X1.20M.	M.S.GRILL WINDOW
W2	0.60X1.20M.	M.S.GRILL WINDOW
W3	2.10 X 2.10M.	FRENCH WINDOW
V	.075 X 0.45M.	M.S.LOUVERED WINDOW

AREA STATEMENT:

TOTAL AREA OF PLOT:	8094.17 SQ.M.
T. B/UP AREA EXISTING G.F.L.	1882.21 SQ.M.
T. B/UP AREA ON G.F.L.	453.48 SQ.M.
T. B/UP AREA ON FIRST.FL.	453.48 SQ.M.
T. B/UP AREA ON SECOND.FL.	453.48 SQ.M.
T. B/UP AREA	1360.44 SQ.M.
F.S.I. CONSUMED	0.16 ≤ 1.00
EXISTING F.S.I. CONSUMED	0.24 ≤ 1.00
TOTAL F.S.I. CONSUMED	0.40 ≤ 1.00

NOTES

- PLOT BOUNDARY SHOWN AS GREEN
- CONSTRUCTION SHOWN AS RED
- C C DRAINAGE SHOWN AS YELLOW
- ALL EXTERNAL WALLS ARE .23M.THK.
- ALL INTERNAL WALLS ARE .115M.THK.

OWNER:

ARCHITECT ASSOCIATE



GODAVARI CHARITABALE TRUST
DARYAPUR DIST AMRAVATI.